

# 征收土地公告

江征公告字〔2022〕420号

土地座落：蓬江区杜阮镇双楼村金镜山

A1界址点坐标表

点号	X	Y	边长
1	2504464.900	38396397.412	22.37
2	2504452.459	38396416.007	84.10
3	2504387.081	38396363.105	85.05
1	2504464.900	38396397.412	

A2界址点坐标表


点号	X	Y	边长
1	2504376.876	38396345.632	3.96
2	2504378.776	38396349.110	4.01
3	2504380.339	38396352.798	2.33
4	2504381.151	38396354.985	4.96
5	2504382.819	38396359.656	14.01
6	2504371.927	38396350.843	0.81
7	2504372.652	38396350.483	2.71
8	2504374.662	38396348.663	2.82
9	2504376.402	38396346.443	0.94
1	2504376.876	38396345.632	

A3界址点坐标表

点号	X	Y	边长
1	2504320.220	38396320.443	0.17
2	2504320.103	38396320.562	89.28
3	2504251.877	38396262.973	0.46
4	2504251.992	38396262.529	10.63
5	2504259.916	38396269.619	37.08
6	2504288.272	38396293.517	37.08
7	2504316.629	38396317.416	1.77
8	2504317.982	38396318.556	2.93
1	2504320.220	38396320.443	

A4界址点坐标表

点号	X	Y	边长
1	2504216.636	38396224.028	2.89
2	2504218.228	38396226.443	0.03
3	2504218.206	38396226.457	9.36
4	2504223.356	38396234.268	7.71
5	2504227.602	38396240.707	32.73
6	2504251.992	38396262.529	0.46
7	2504251.877	38396262.973	168.71
8	2504122.953	38396154.150	4.00
9	2504125.745	38396151.281	2.12
10	2504127.356	38396152.661	7.94
11	2504133.389	38396157.827	1.50
12	2504132.221	38396156.882	53.61
13	2504172.941	38396191.746	8.57
14	2504179.015	38396197.791	12.43
15	2504188.486	38396205.841	26.65
16	2504209.787	38396221.859	3.46
17	2504212.836	38396223.491	1.57
18	2504214.336	38396223.971	0.86
19	2504215.190	38396224.017	0.11
20	2504215.105	38396223.948	1.53
1	2504216.636	38396224.028	

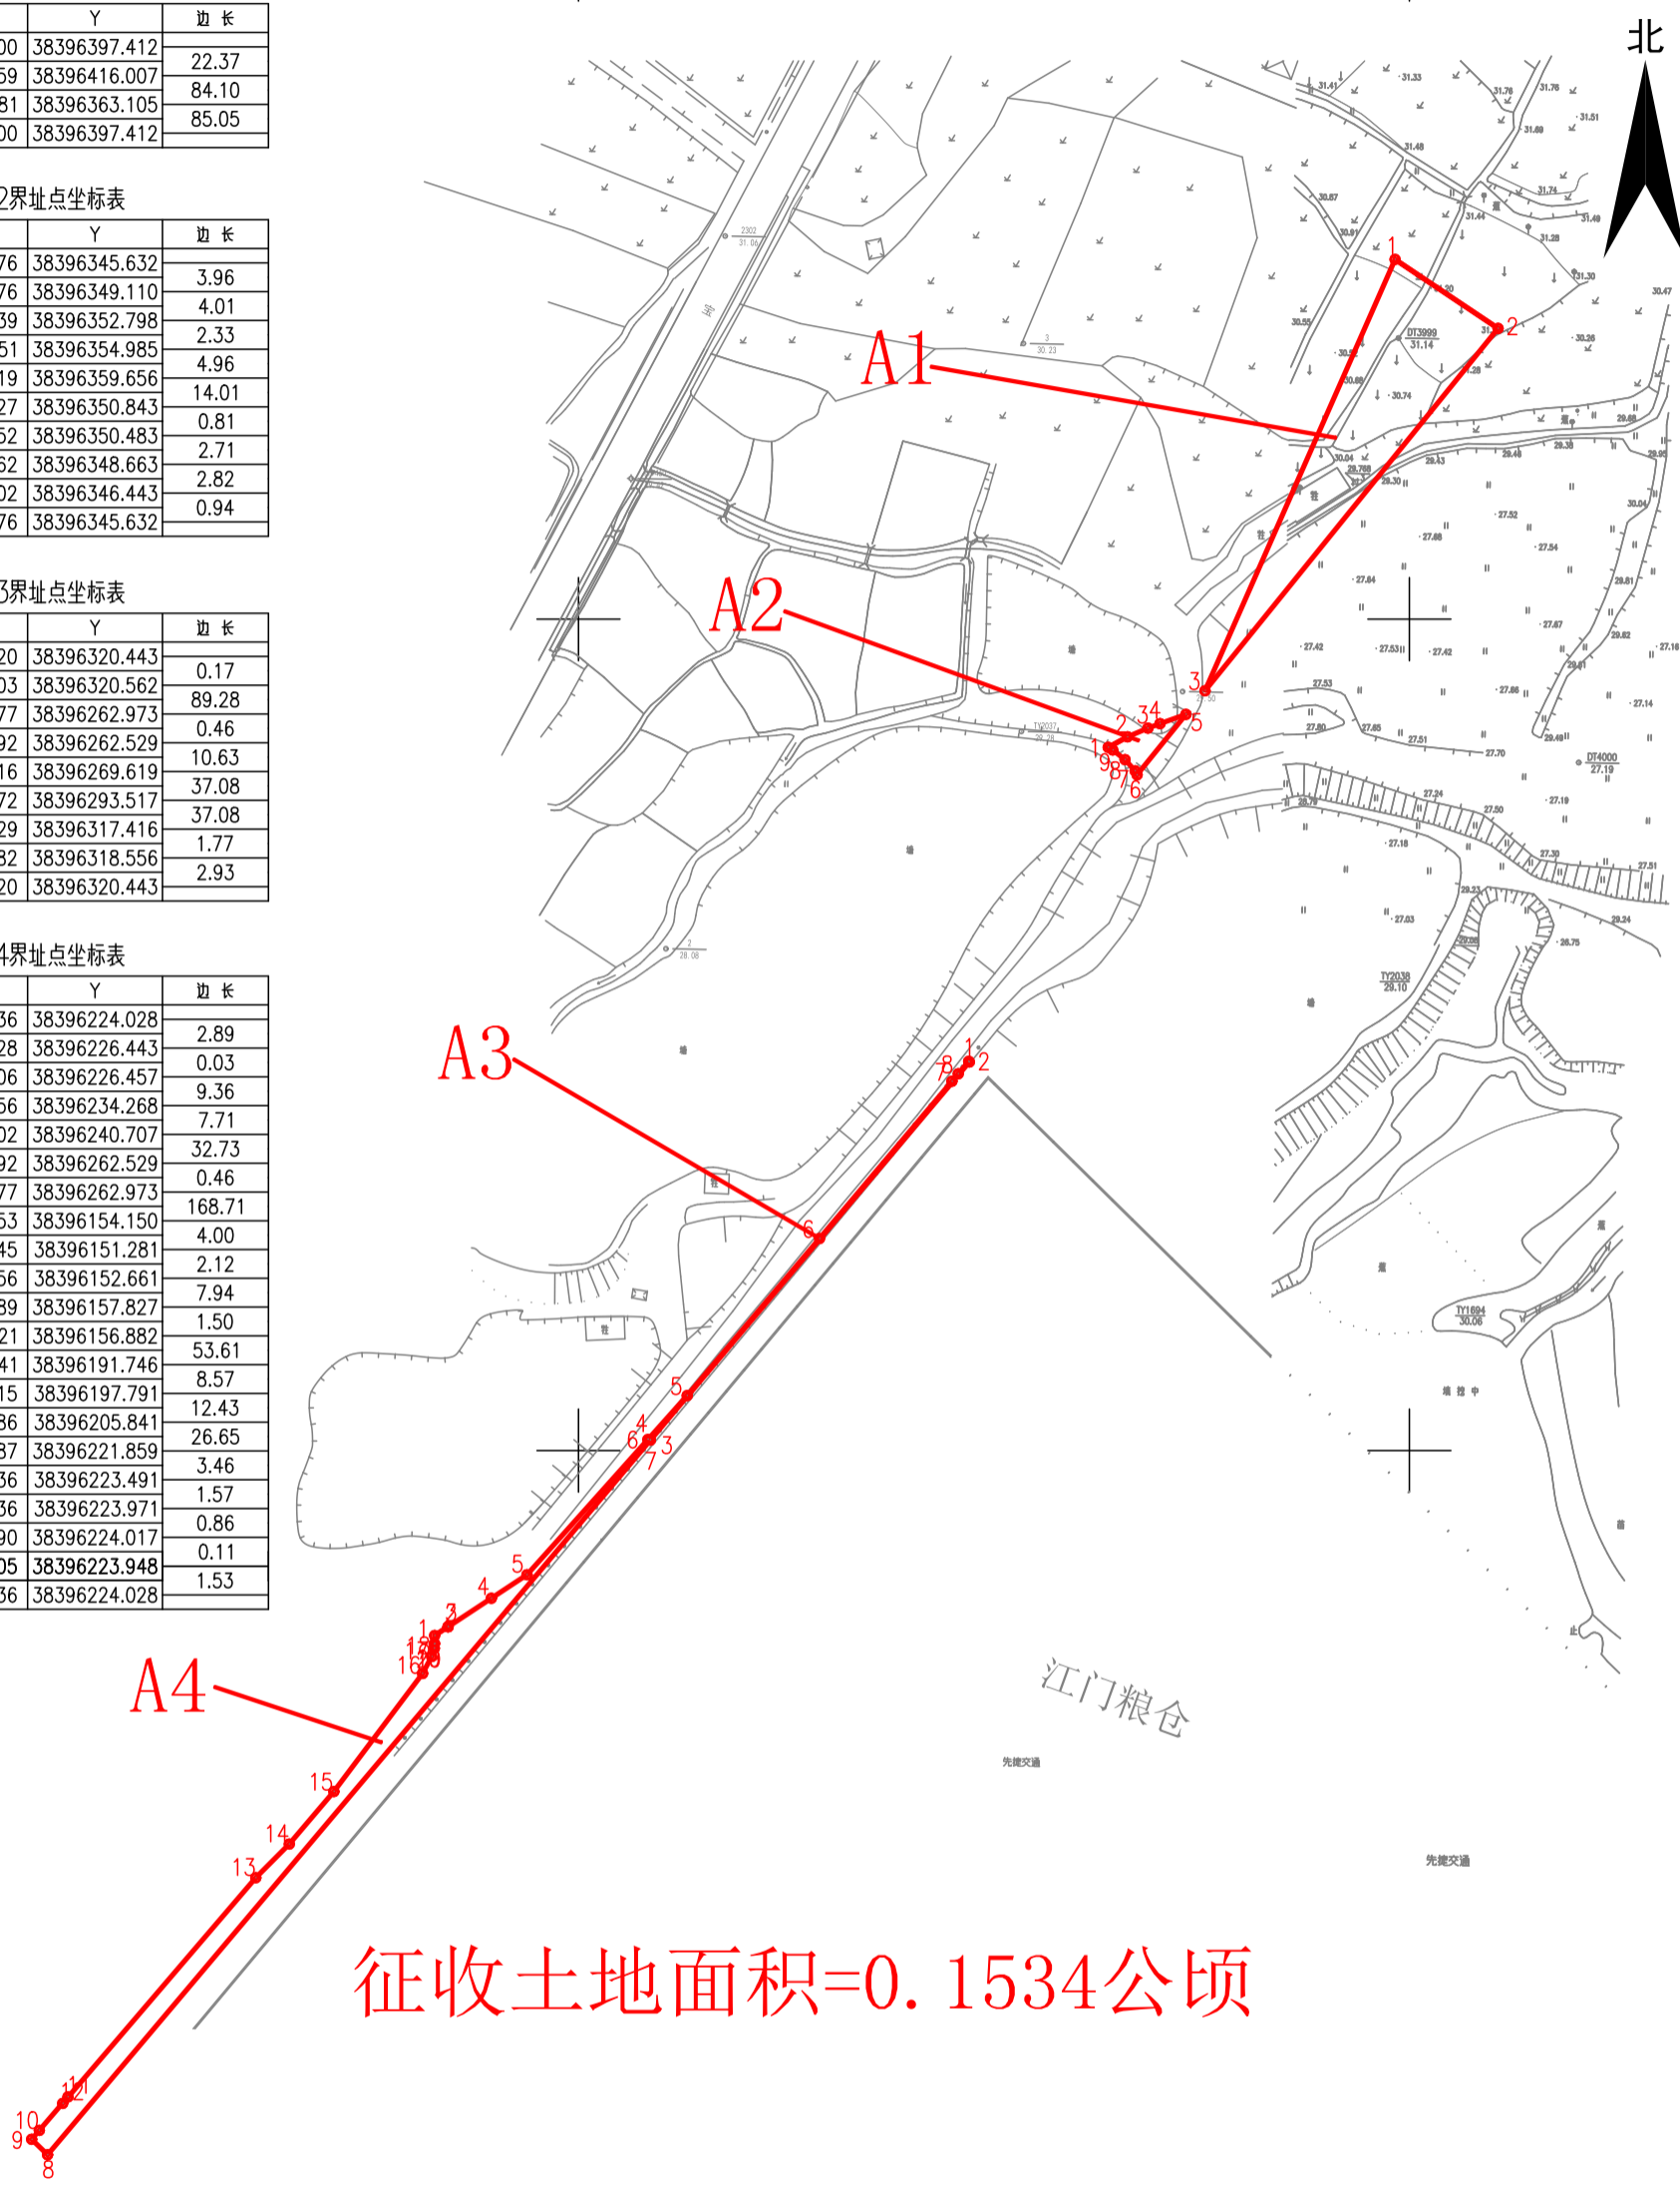

征收土地面积=0.1534公顷

江门市国土测绘大队